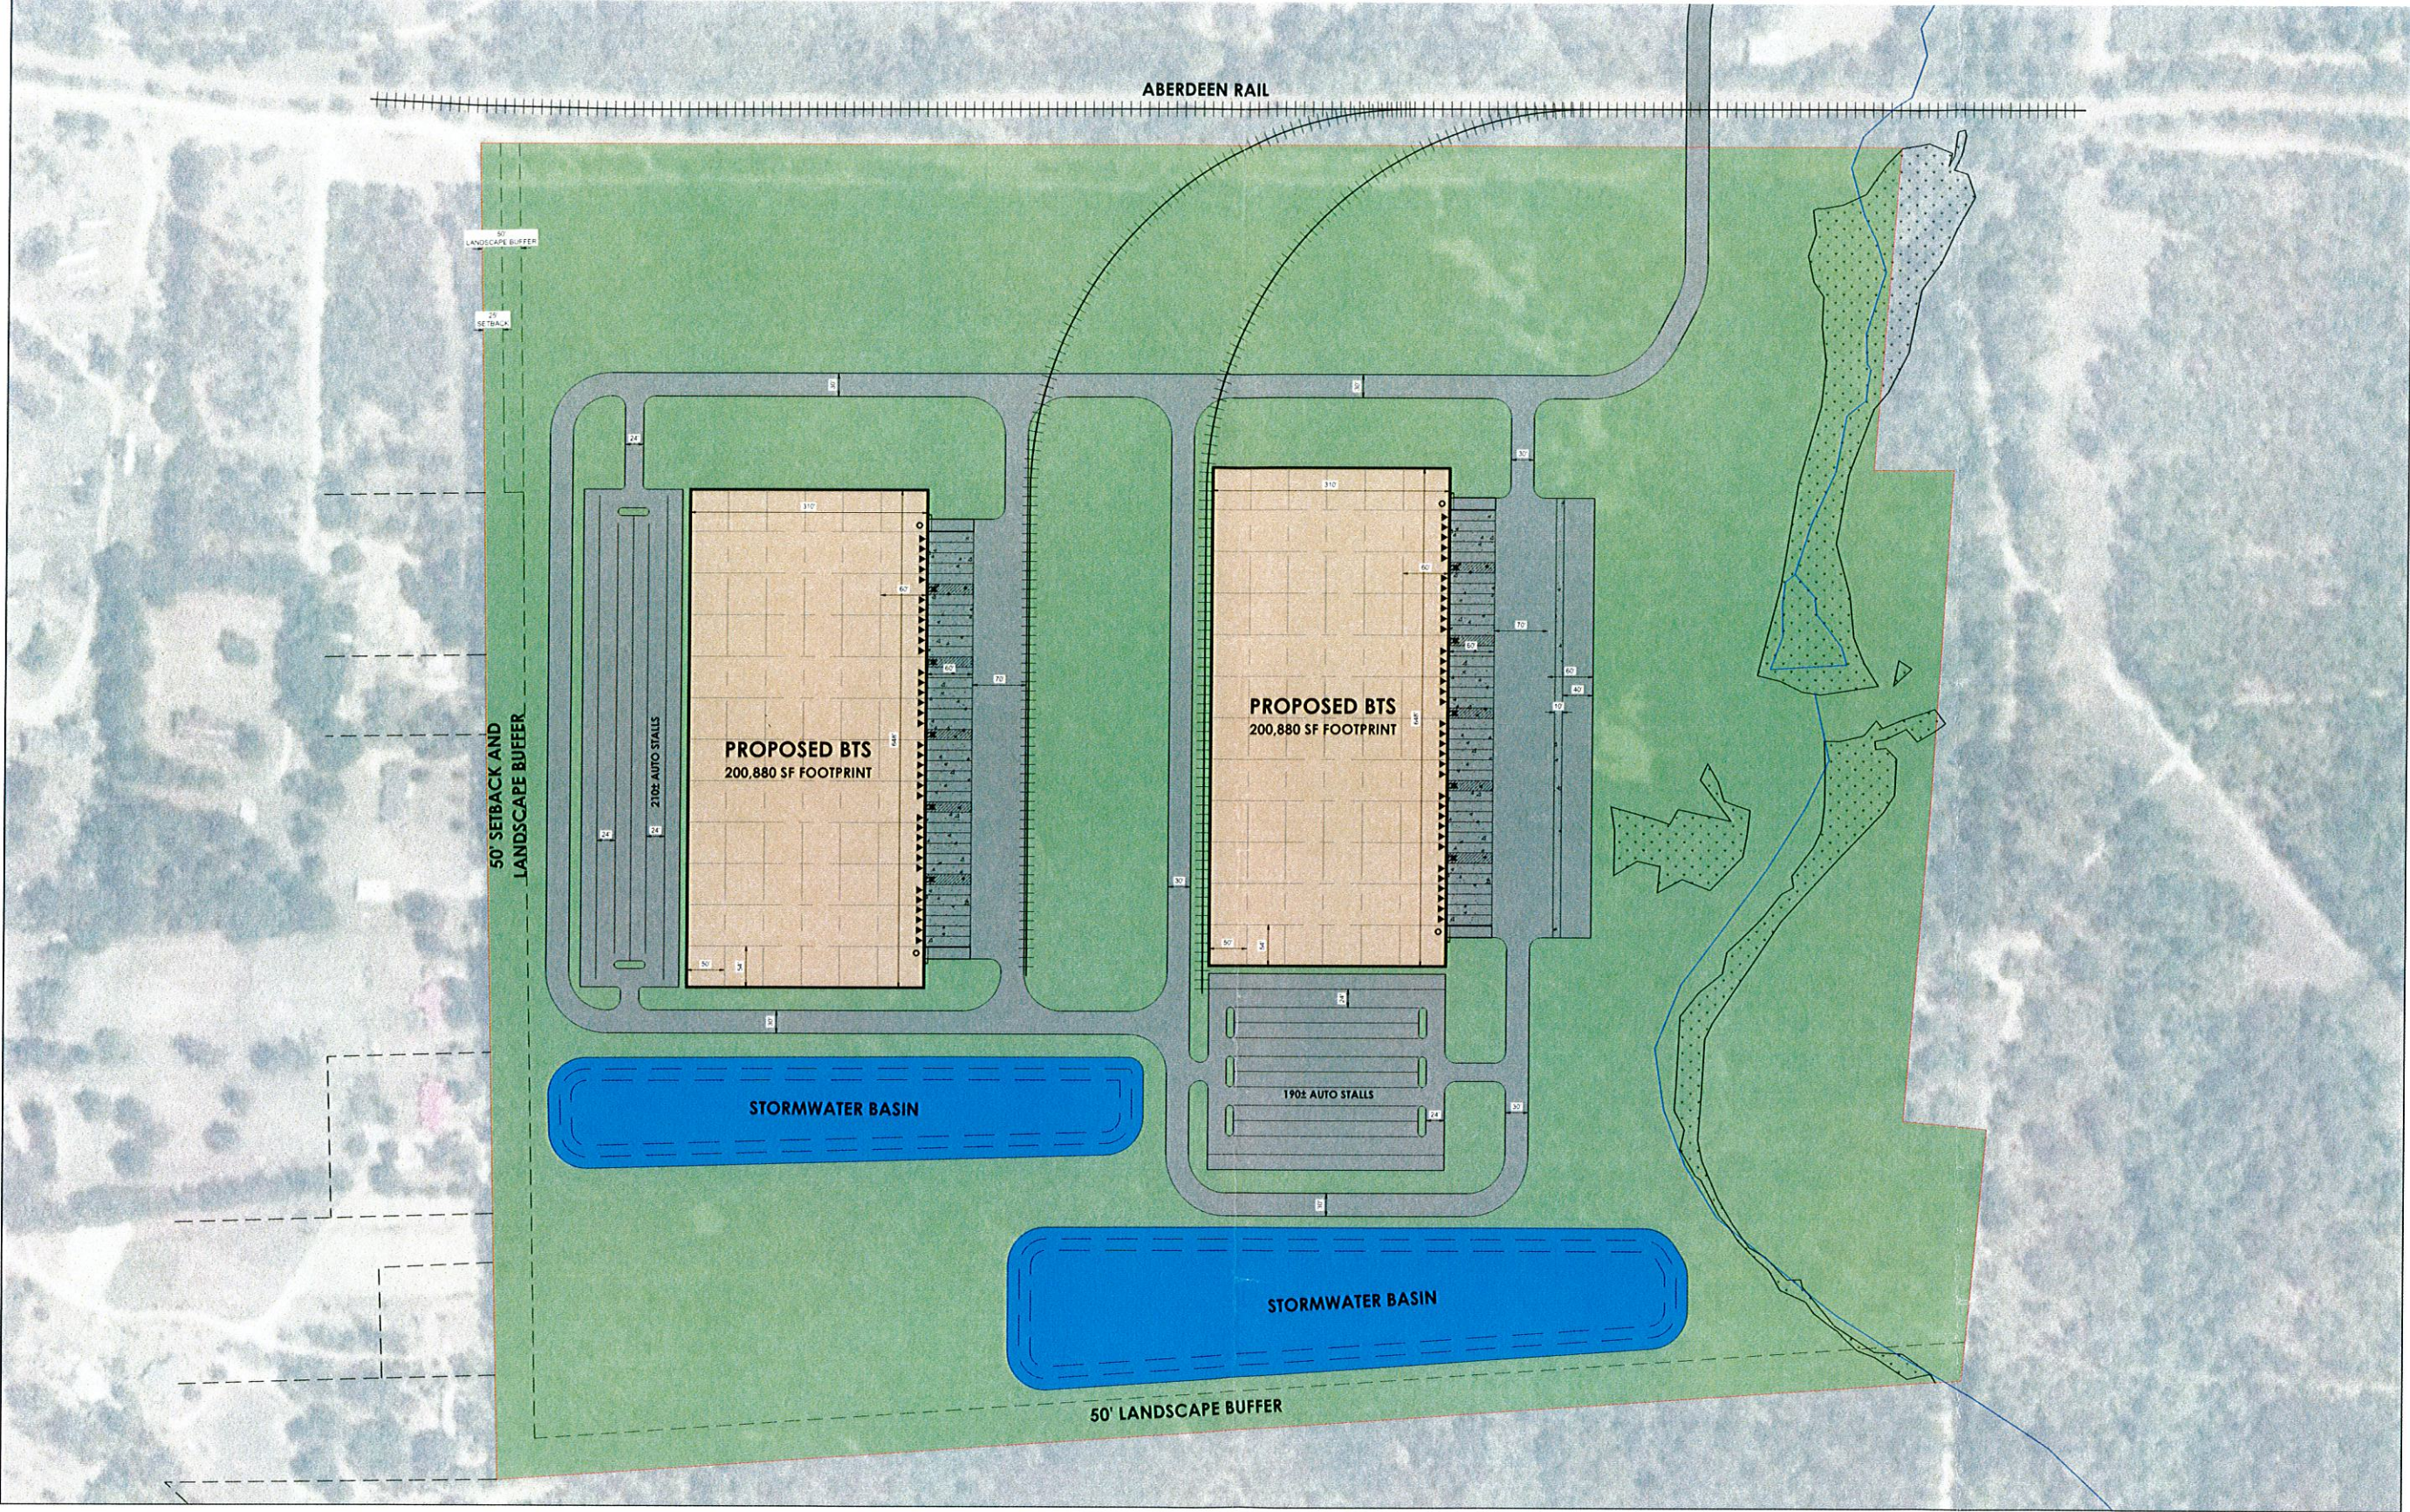


CONCEPTUAL SITE PLAN
MOORE COUNTY IRON HORSE - 2 BUILDING
DOLLIE LANE, ABERDEEN, NC
SCHEME1 | CIVIL | 01/02/2025

SCOUT & CO
CIVIL ENGINEERING

ARCO
DESIGN/BUILD