

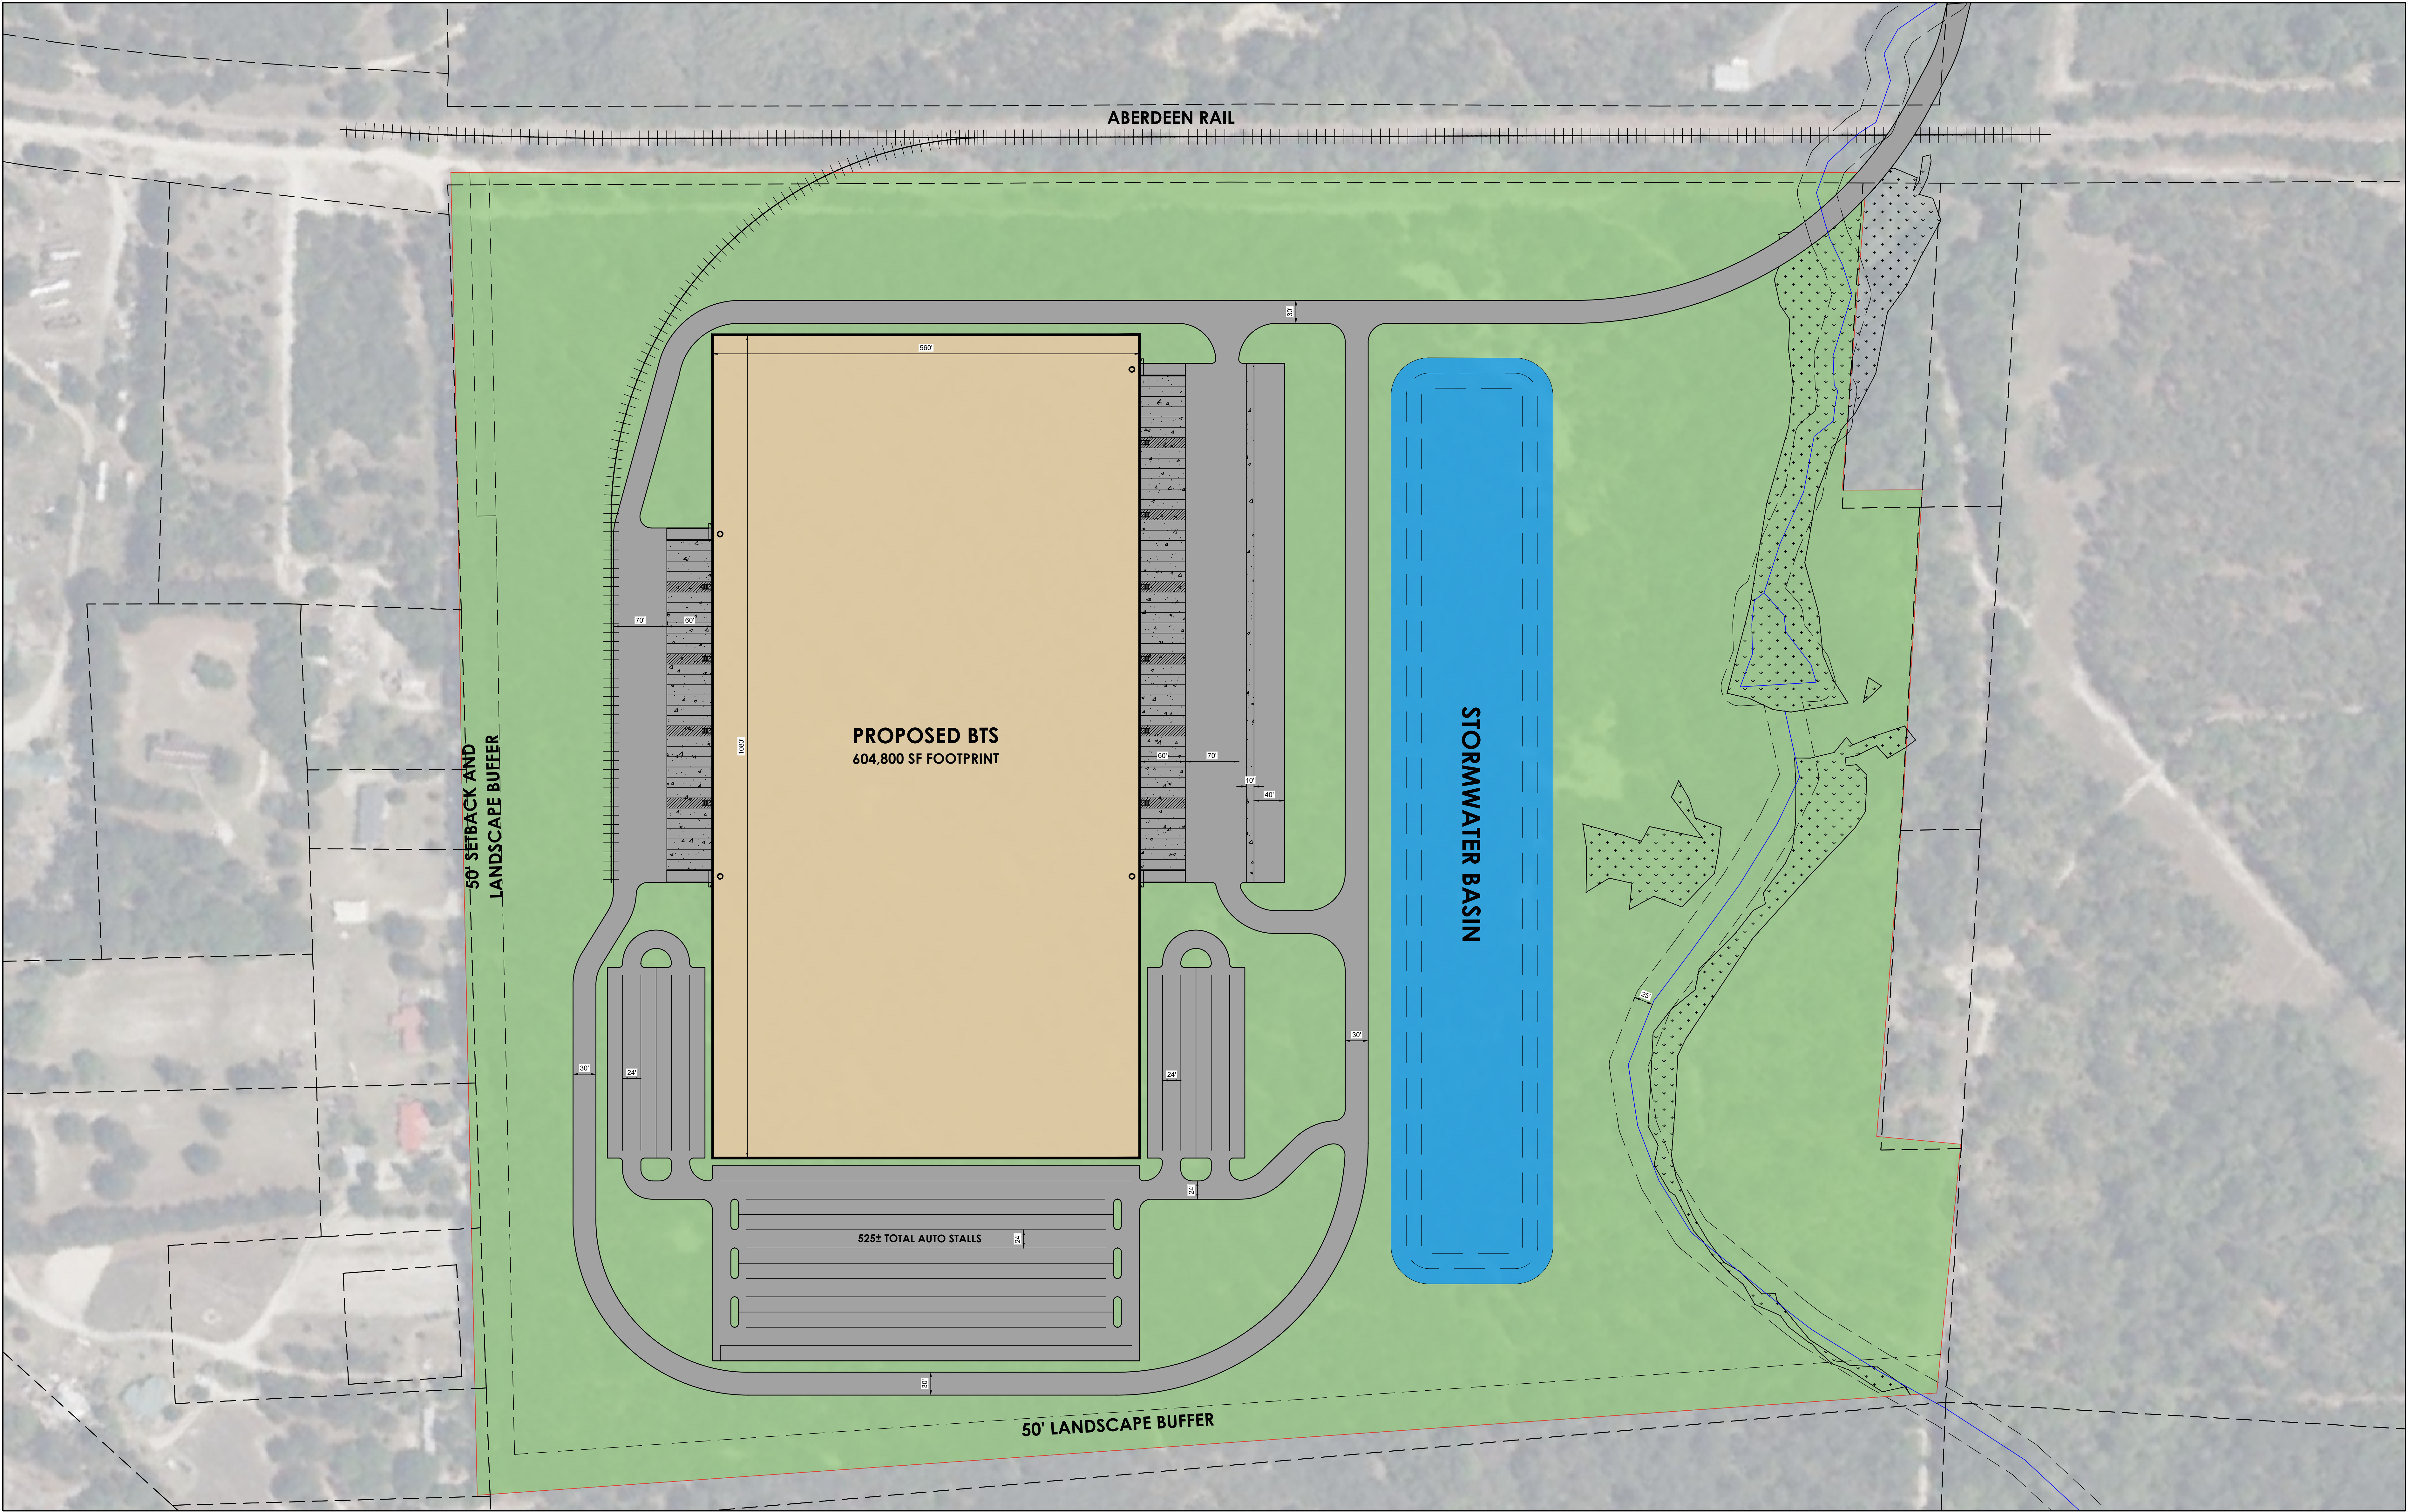


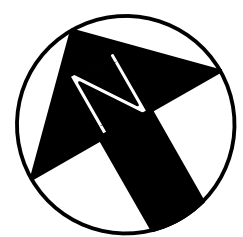

This conceptual design is based upon a preliminary review of entitlement requirements and on unverified and possibly incomplete site and/or building information, and is intended merely to assist in exploring how the project might be developed.

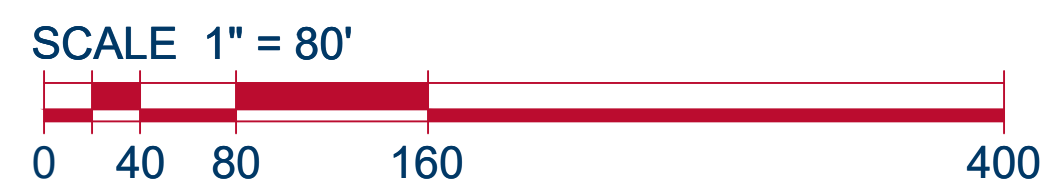

CONCEPTUAL SITE PLAN

MOORE COUNTY IRON HORSE - 1 BUILDING
DOLLIE LANE, ABERDEEN, NC
SCHEME1 | CIVIL | 03/26/2025

SCOUT & CO
CIVIL ENGINEERING

ARCO
DESIGN/BUILD